


WINCHESTER, NEW HAMPSHIRE

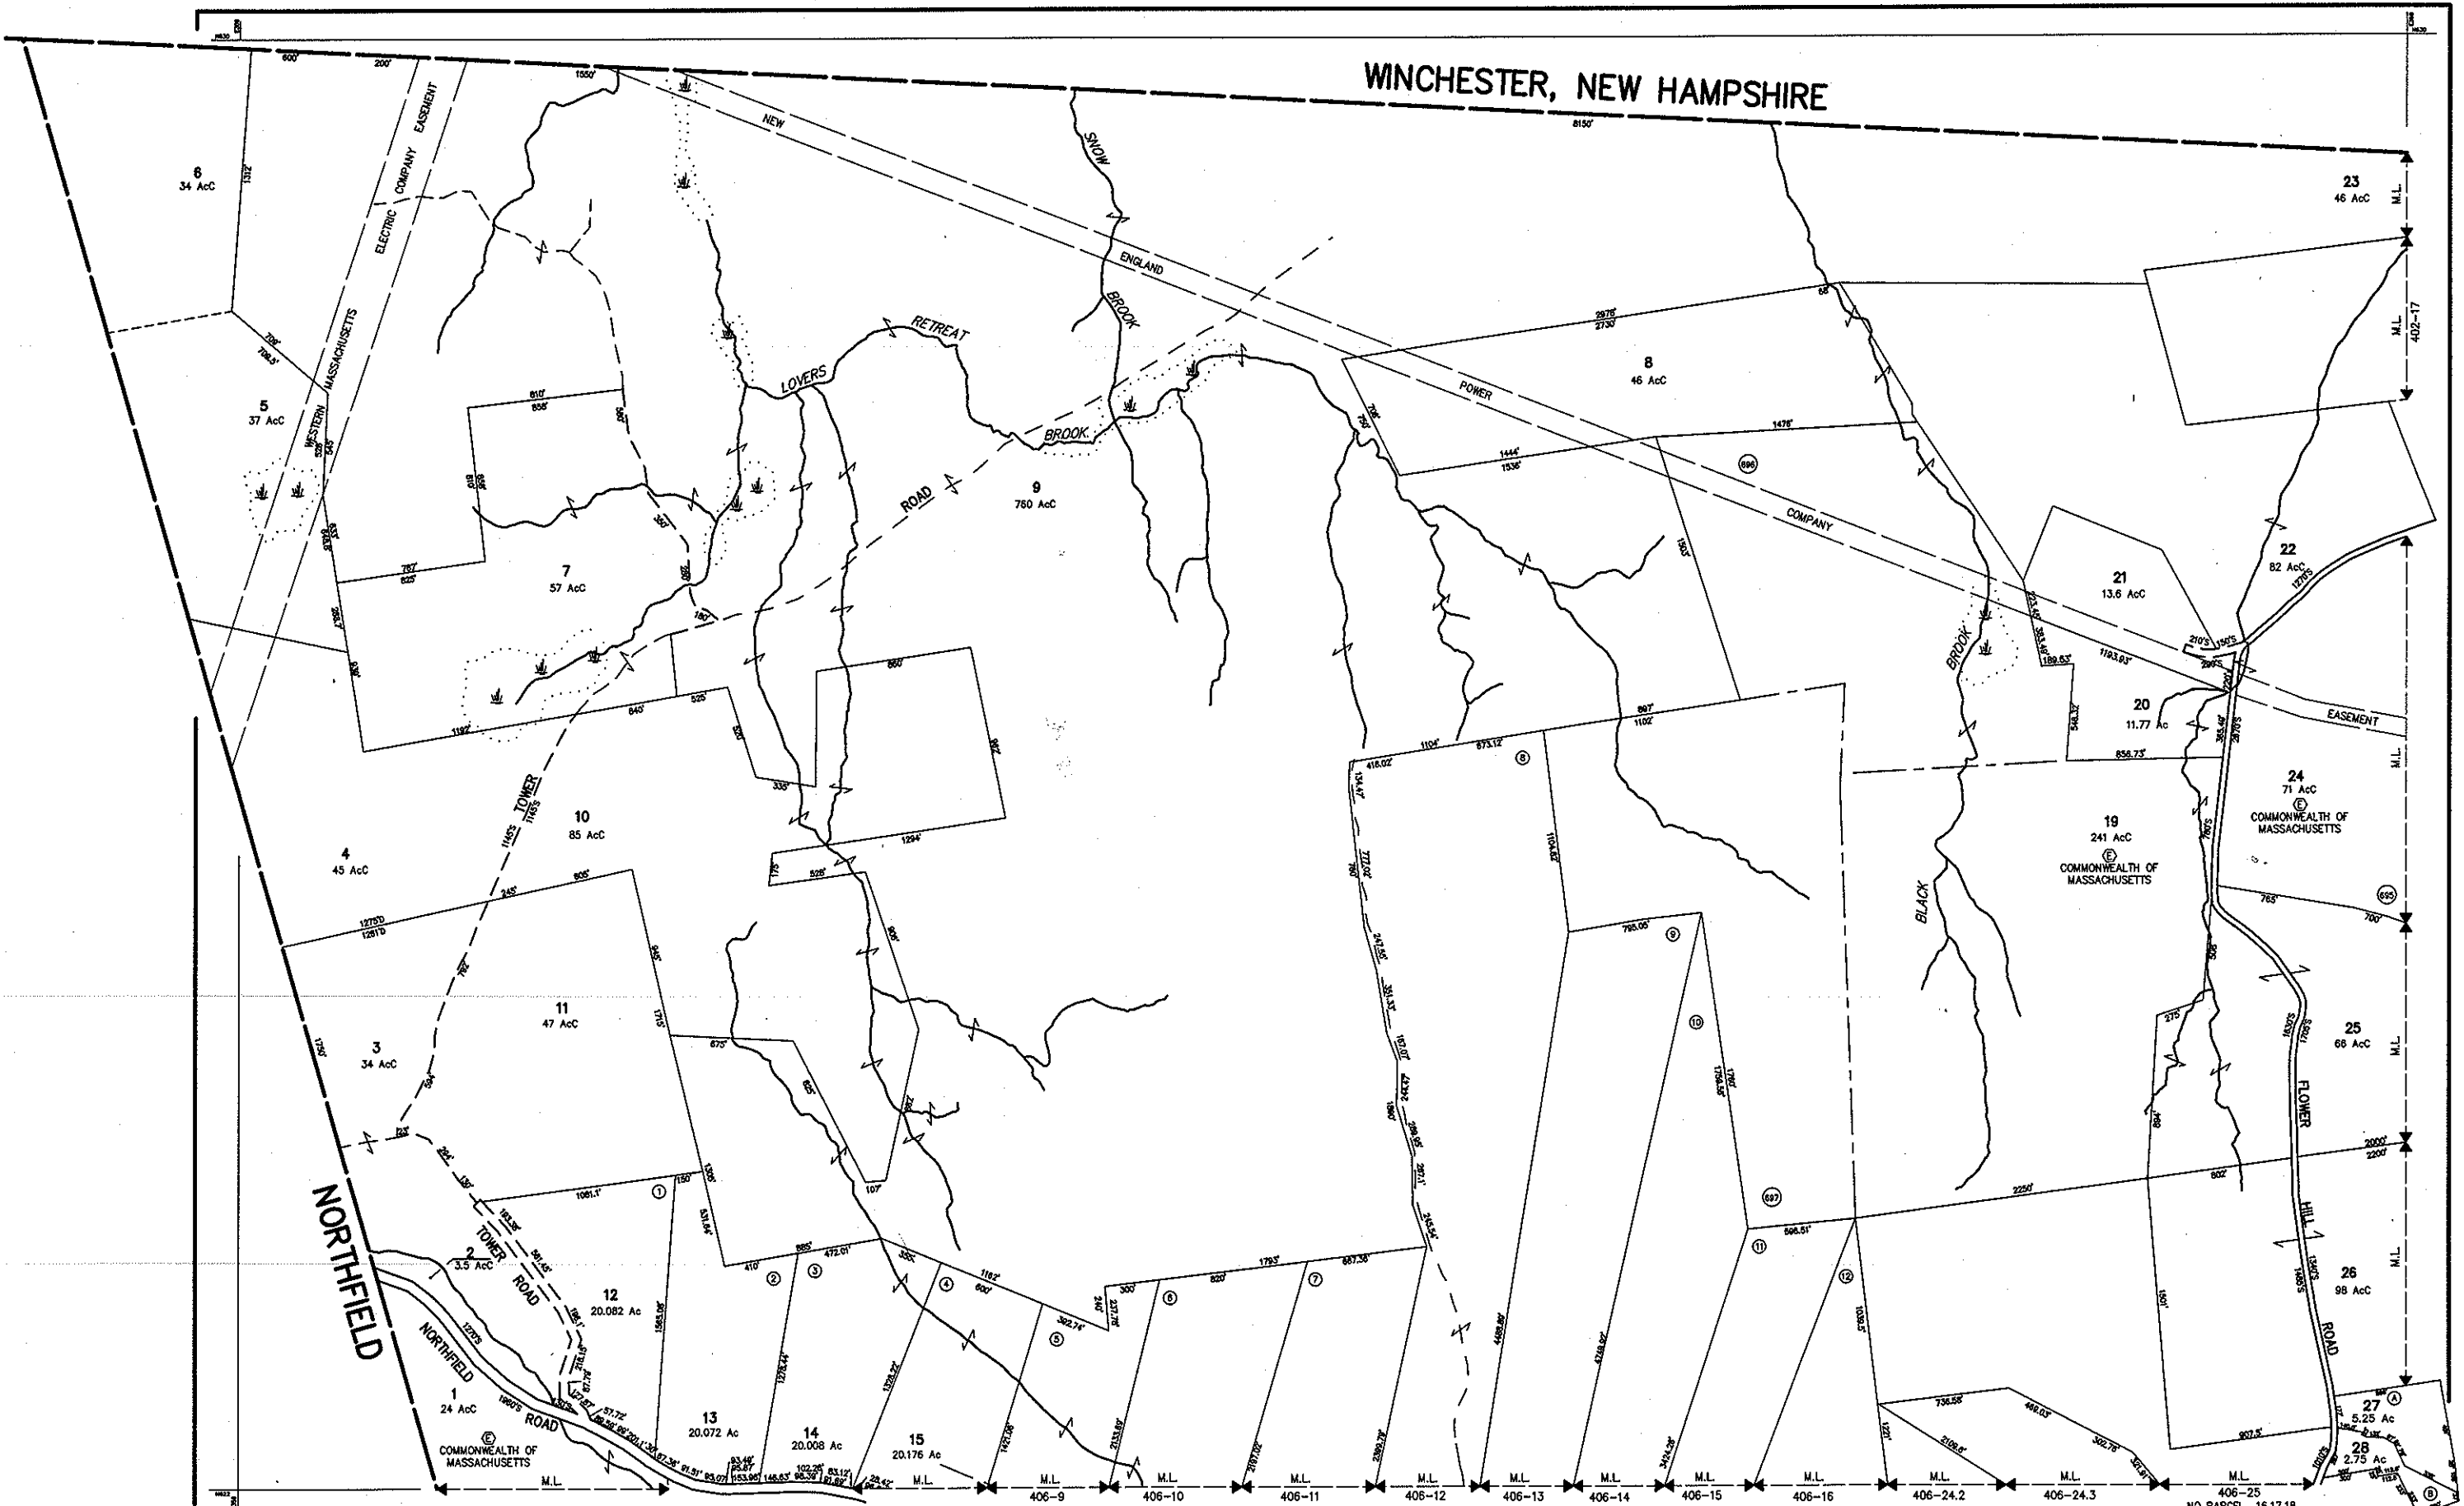

THIS MAP IS FOR ASSESSMENT PURPOSES. IT IS NOT VALID FOR LEGAL DESCRIPTION OR CONVEYANCE.
 THE HORIZONTAL DATUM IS THE MASSACHUSETTS STATE PLANE COORDINATE SYSTEM, NAD27.
 PHOTOGRAPHY DATE : APRIL 14, 1987
 COMPLETION DATE : DECEMBER 30, 1988

PRODUCED BY
CAI Technologies
Professional Mapping, Geospatial Solutions
 11 PLEASANT STREET, LITTLETON, NH 03091
 603.222.4540 - WWW.CAI-TECH.COM

LEGEND

- AcC Ac
- OR
- EXEMPT PROPERTY
- MATCH LINE
- POND NAME
- RECORD DIMENSION 100'
- RIGHT OF WAY R/W
- SCALED DIMENSION 100'S
- SUBDIVISION LOT NO. ②
- WETLANDS

SCALE 1" = 400'

FEET 0 400 800 1200
 METERS 0 121.92 243.84 365.76

REVISED TO : JANUARY 1, 2014

PROPERTY MAPS
WARWICK
 MASSACHUSETTS

INDEX DIAGRAM

MAP NO.
401